



**sectional drawing 2.1**  
small overflow channel  
system "Wiesbaden" with grating

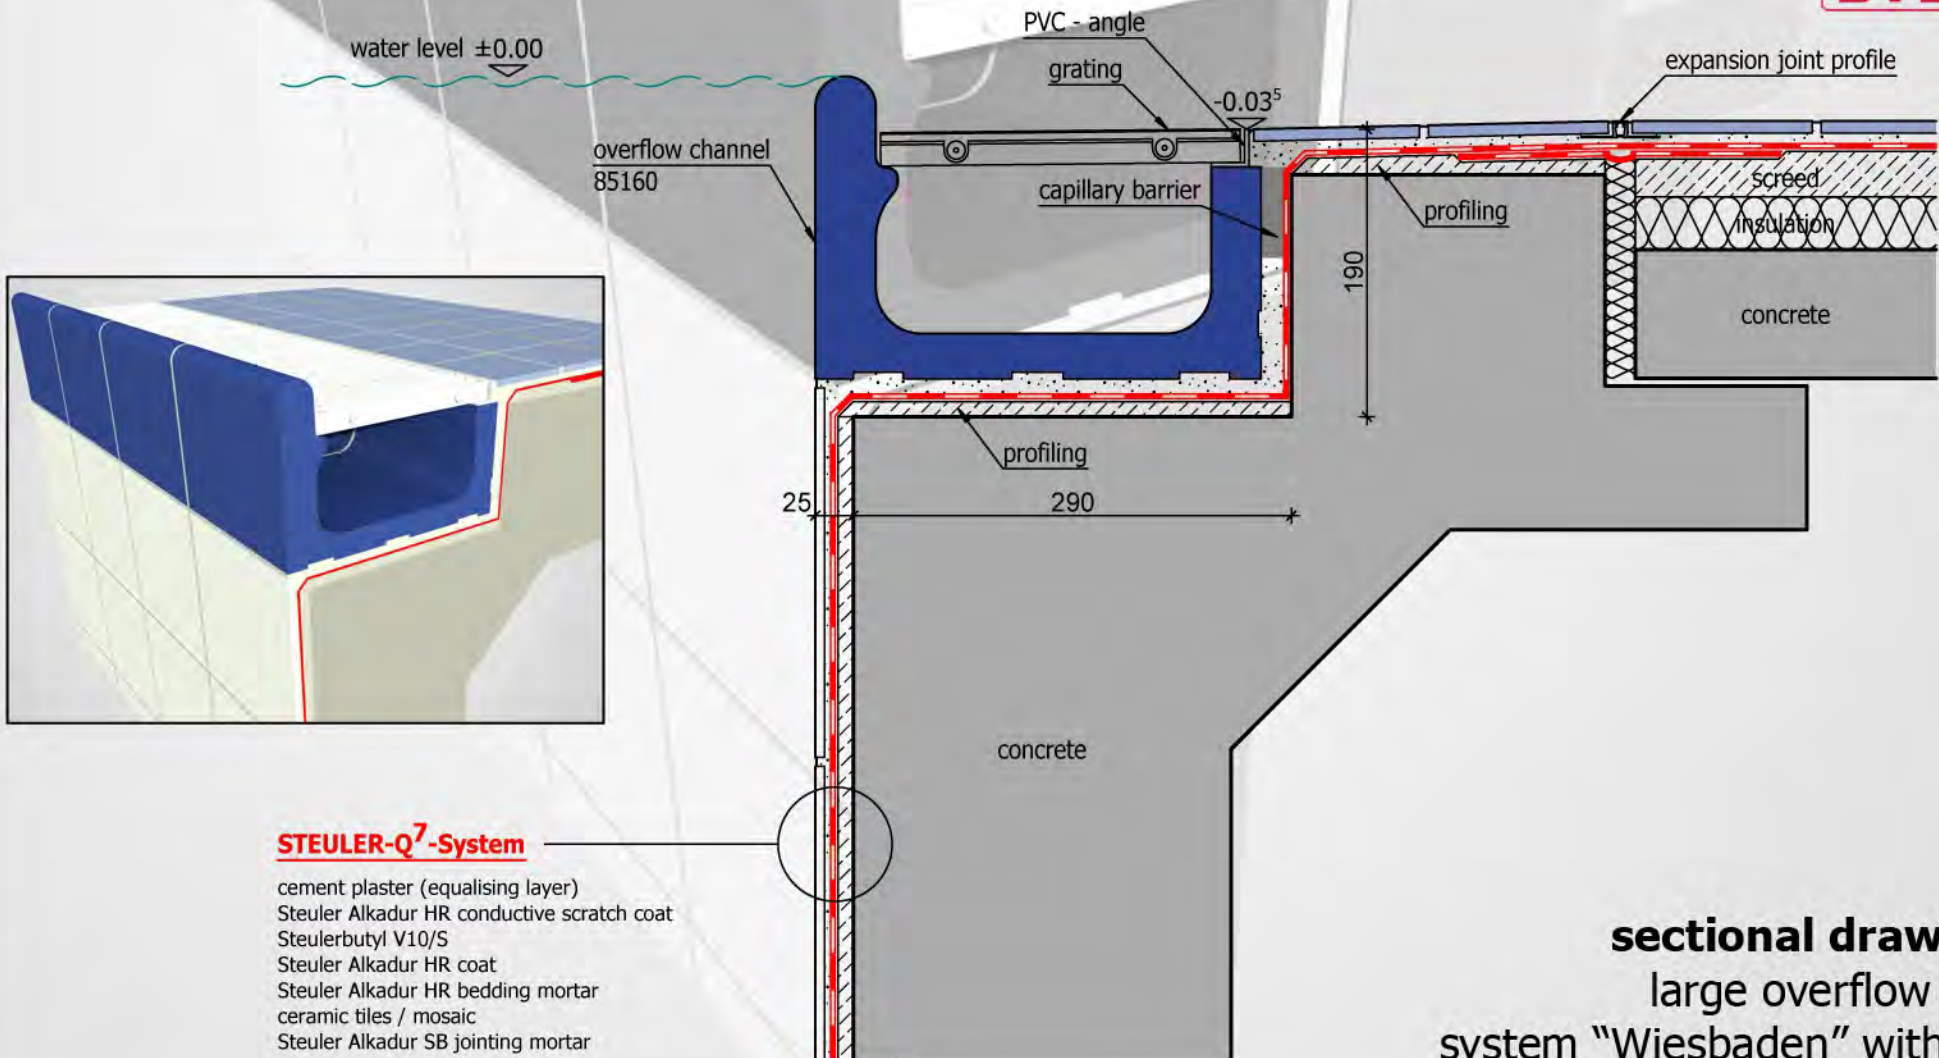


**sectional drawing 2.2**  
 large overflow channel  
 system "Wiesbaden" with grating

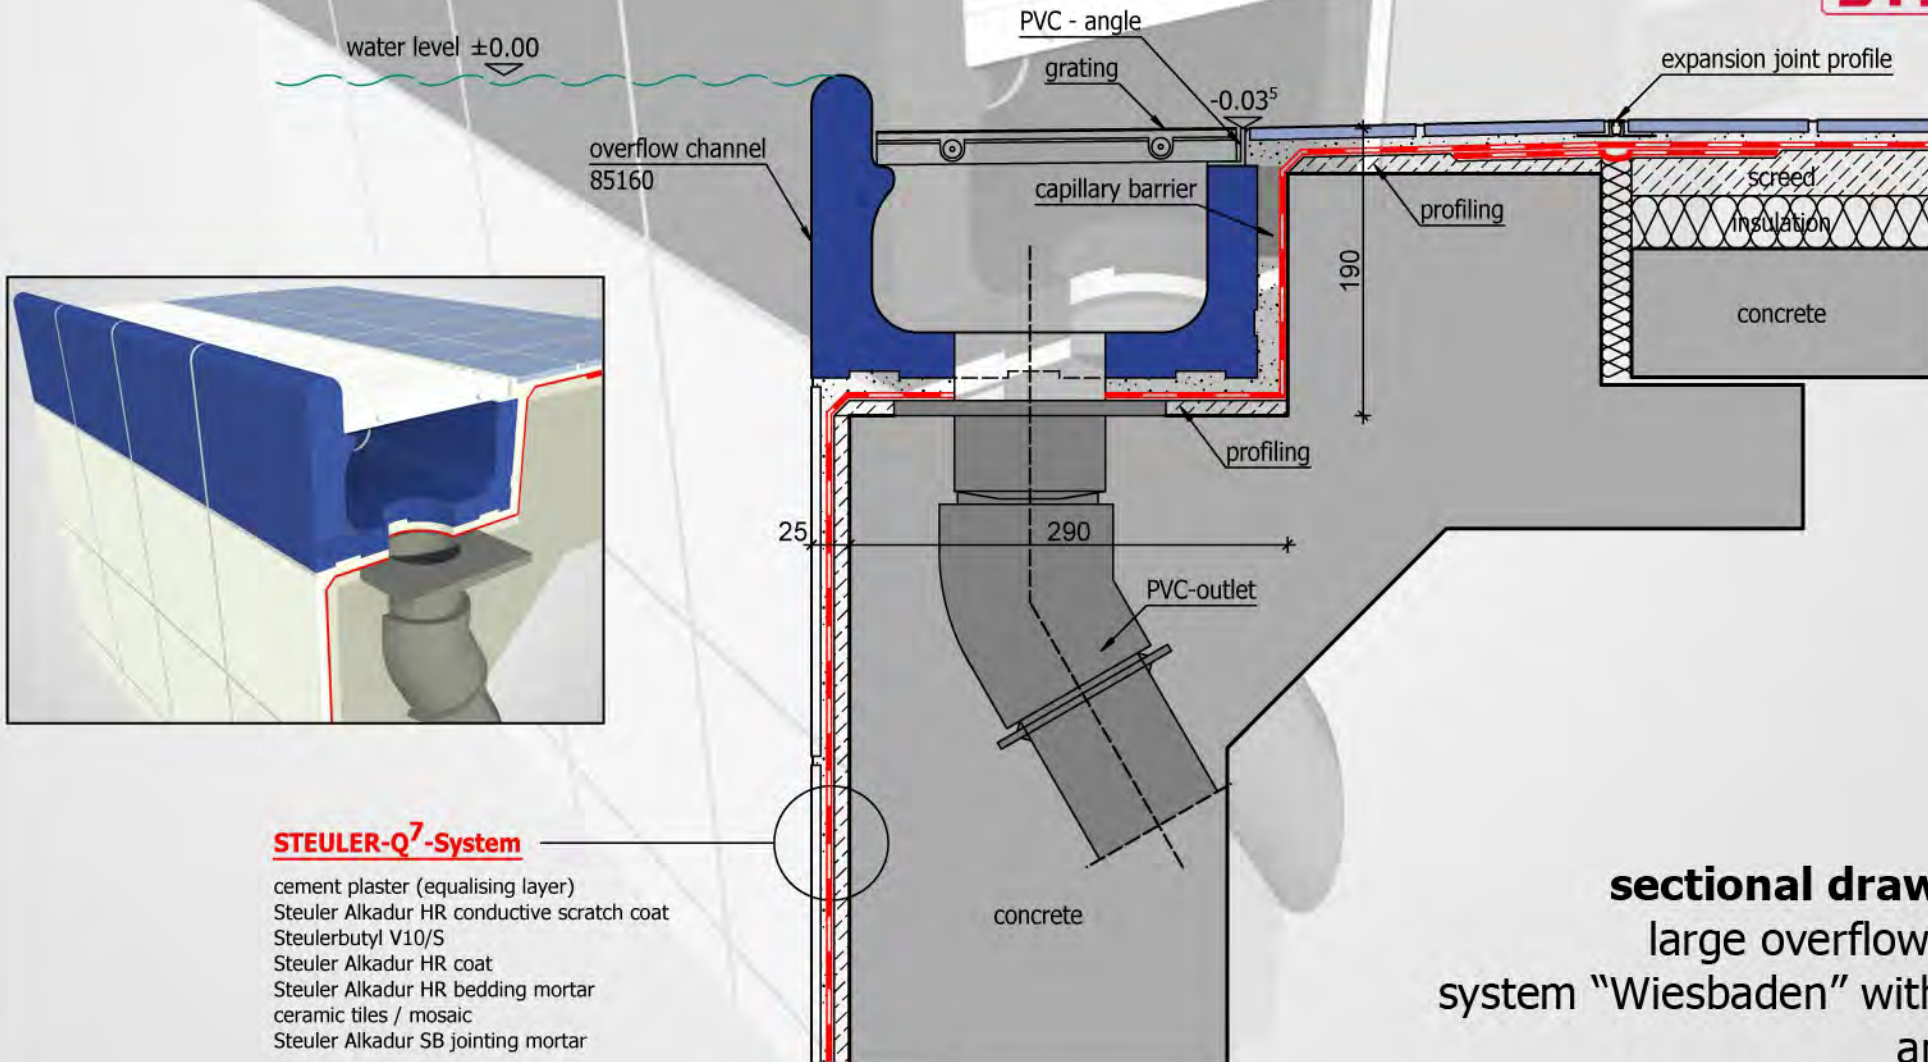

**STEULER-Q<sup>7</sup>-System**

- cement plaster (equalising layer)
- Steuler Alkadur HR conductive scratch coat
- Steulerbutyl V10/S
- Steuler Alkadur HR coat
- Steuler Alkadur HR bedding mortar
- ceramic tiles / mosaic
- Steuler Alkadur SB jointing mortar

**sectional drawing 2.3**  
 large overflow channel  
 system "Wiesbaden" with grating  
 and outlet

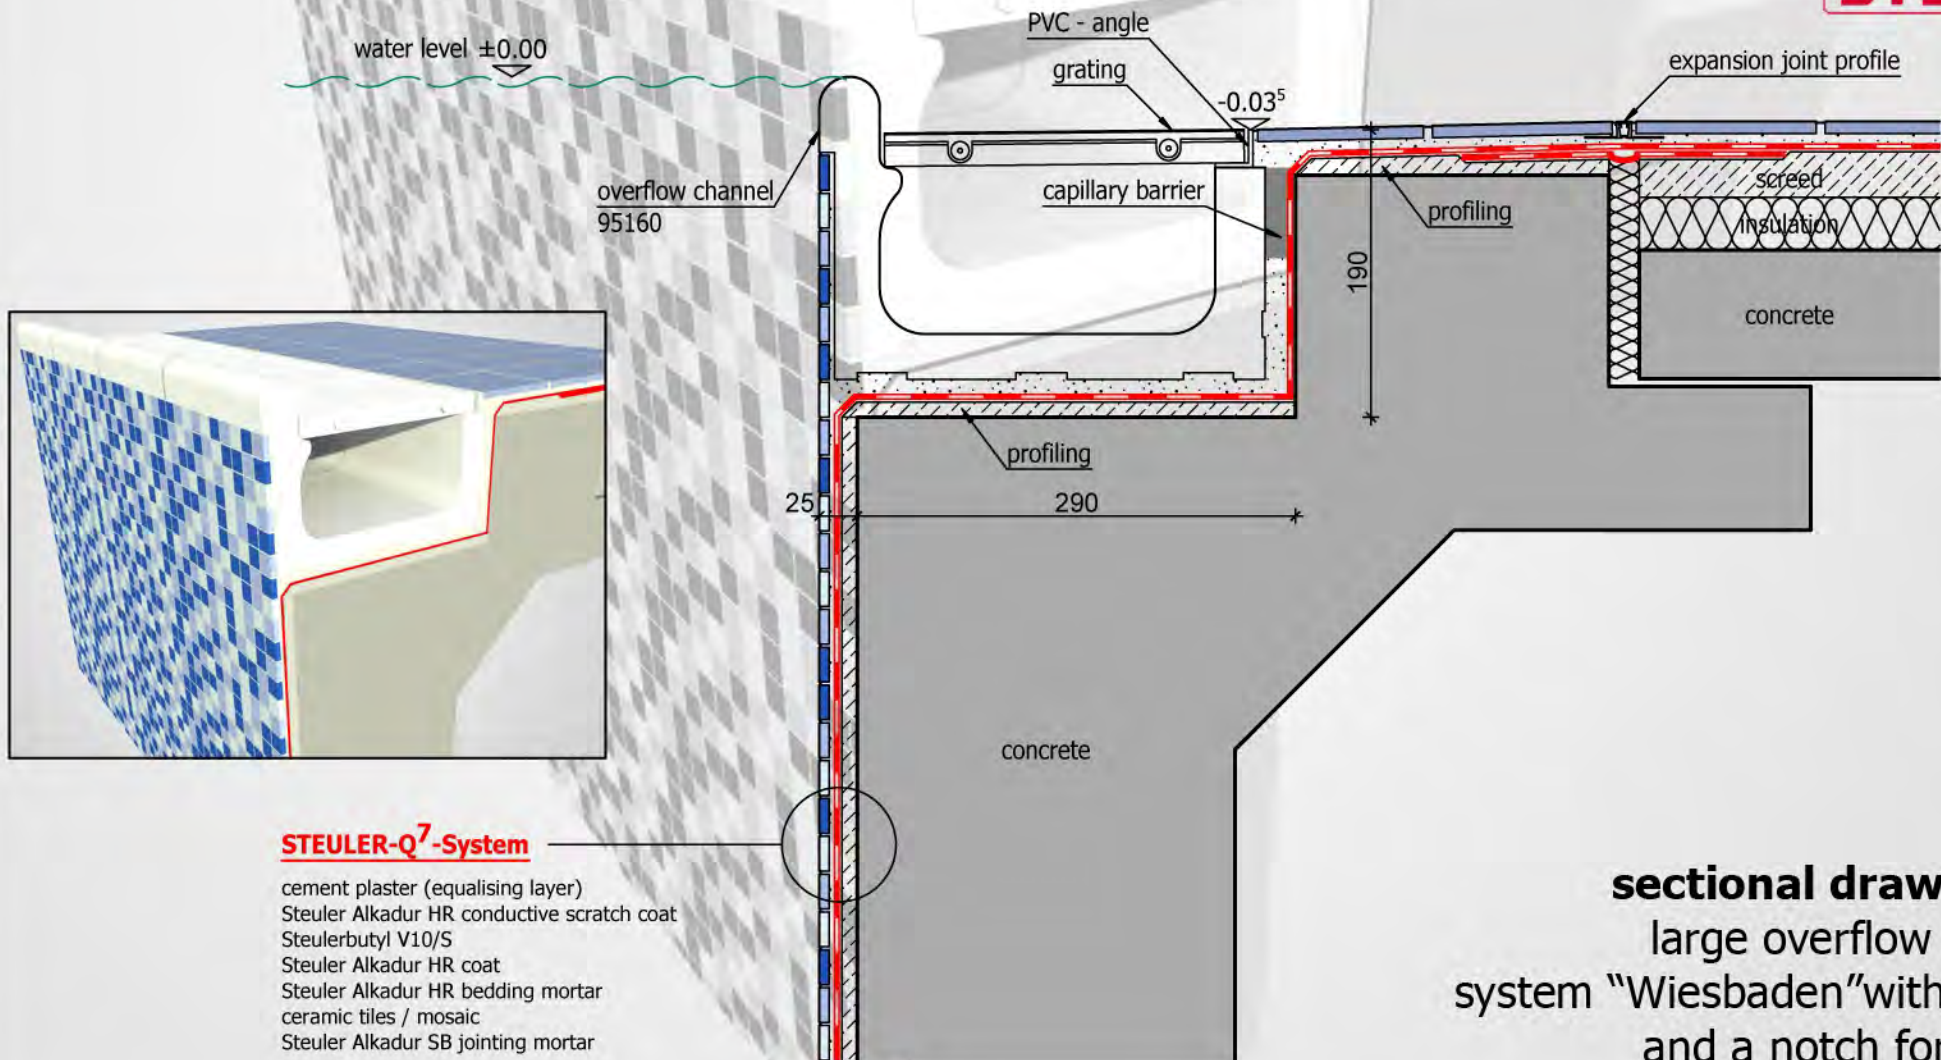

**sectional drawing 2.4**  
large overflow channel  
system "Wiesbaden" with grating  
and a notch for mosaic