



**sectional drawing 3.2**  
 small overflow channel  
 system "Wiesbaden" without grating





**sectional drawing 3.3**  
large overflow channel  
system "Wiesbaden"  
special construction with mosaic

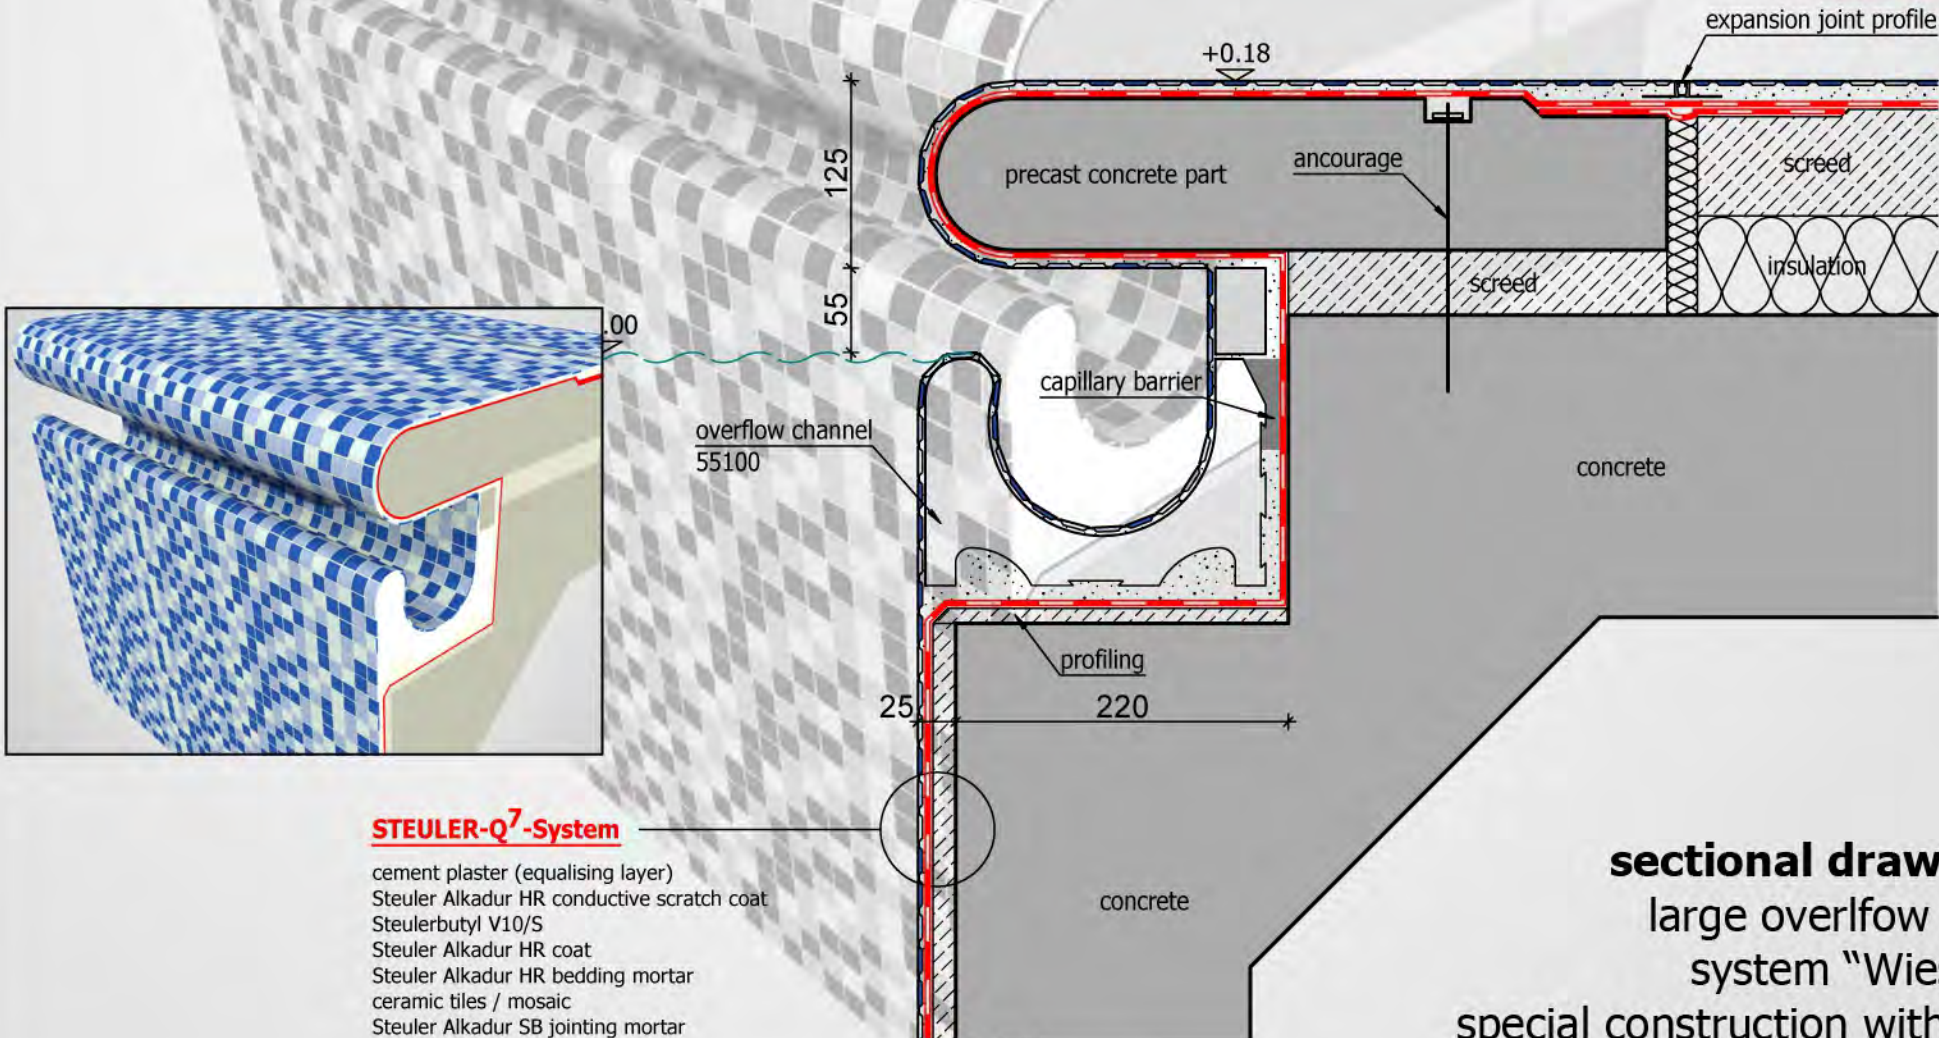

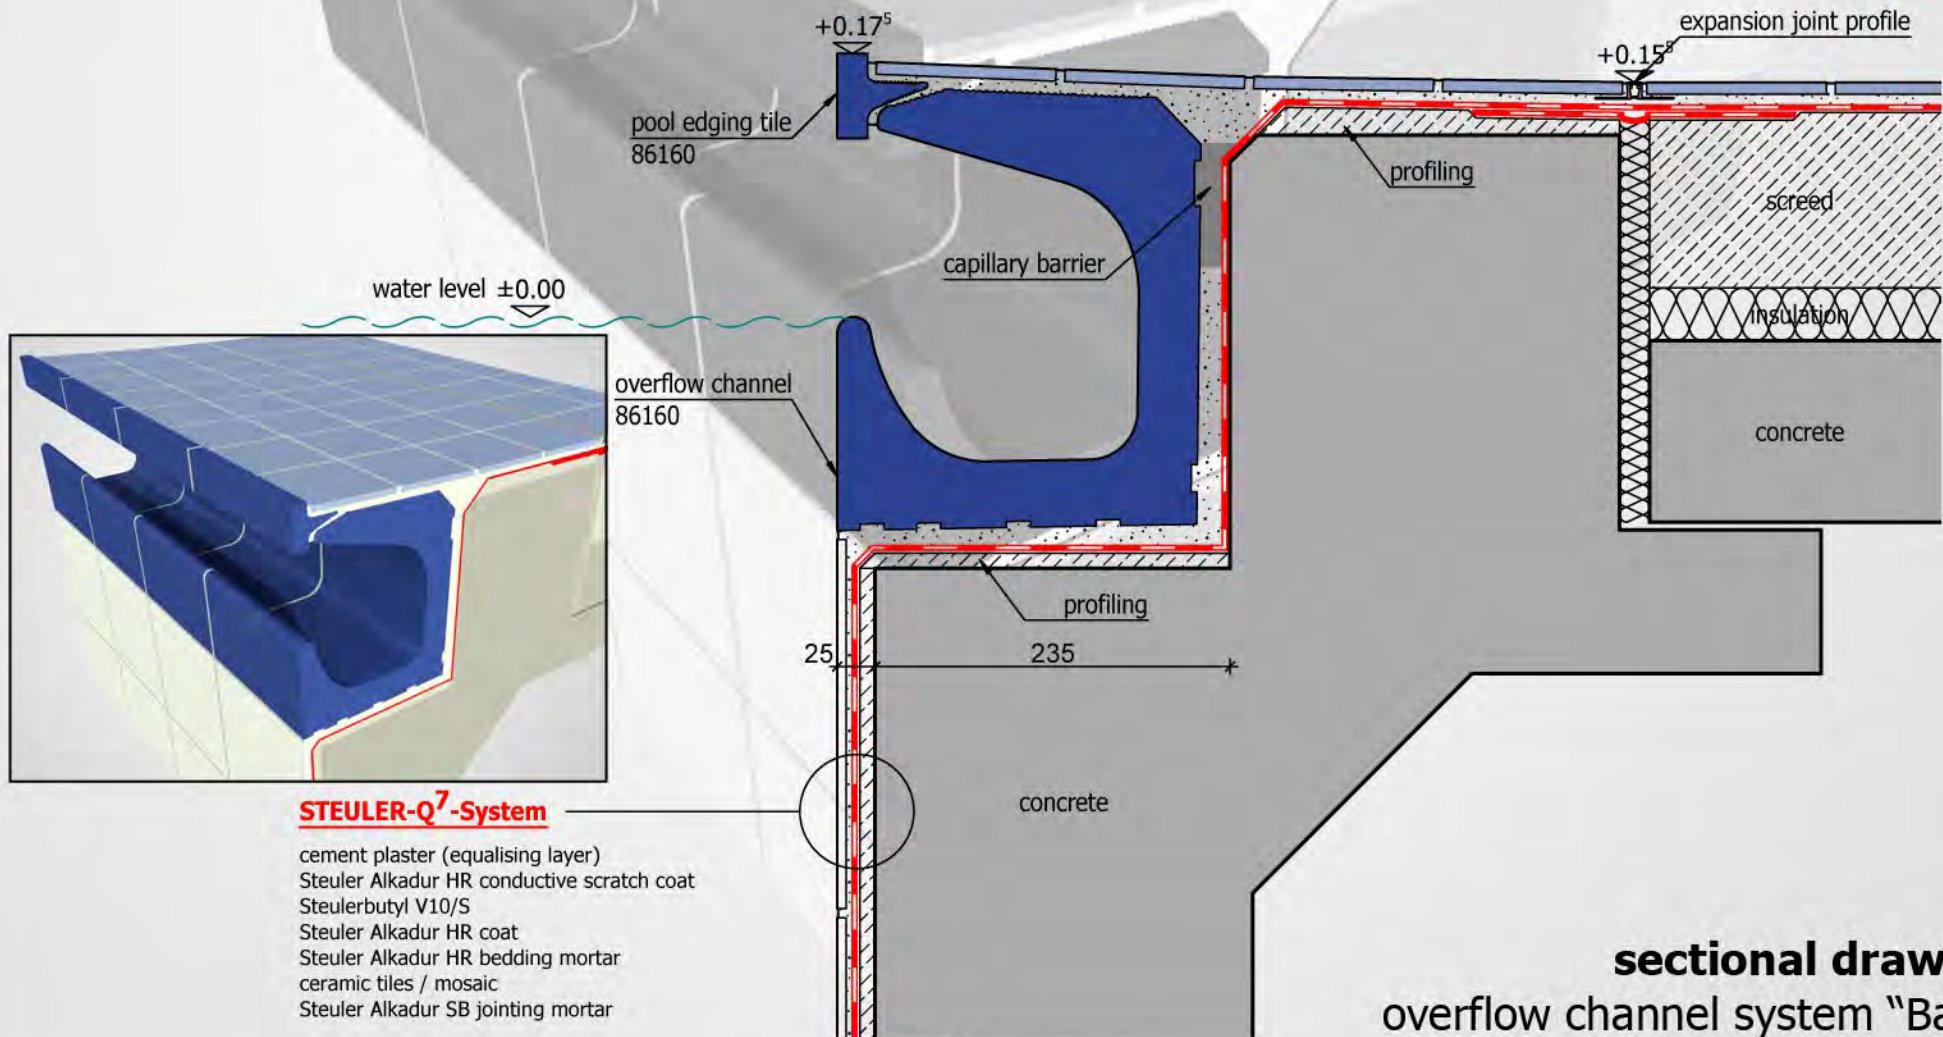

**STEULER-Q<sup>7</sup>-System**

- cement plaster (equalising layer)
- Steuler Alkadur HR conductive scratch coat
- Steulerbutyl V10/S
- Steuler Alkadur HR coat
- Steuler Alkadur HR bedding mortar
- ceramic tiles / mosaic
- Steuler Alkadur SB jointing mortar

**sectional drawing 3.4**  
overflow channel system "Bamberg"