



water level  $\pm 0.00$

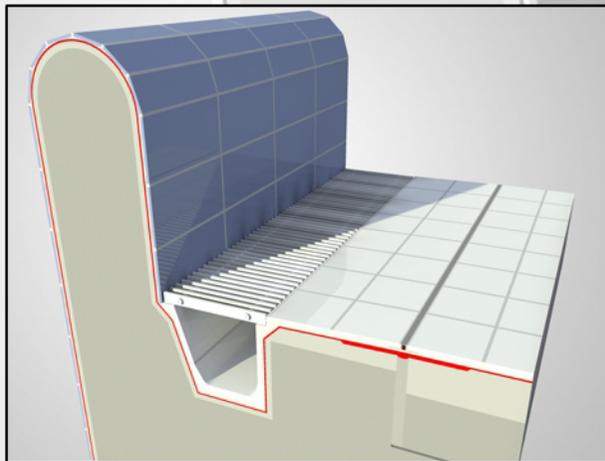


**STEULER-Q<sup>7</sup>-System**

- cement plaster (equalising layer)
- Steuler Alkadur HR conductive scratch coat
- Steulerbutyl V10/S
- Steuler Alkadur HR coat
- Steuler Alkadur HR bedding mortar
- ceramic tiles / mosaic
- Steuler Alkadur SB jointing mortar

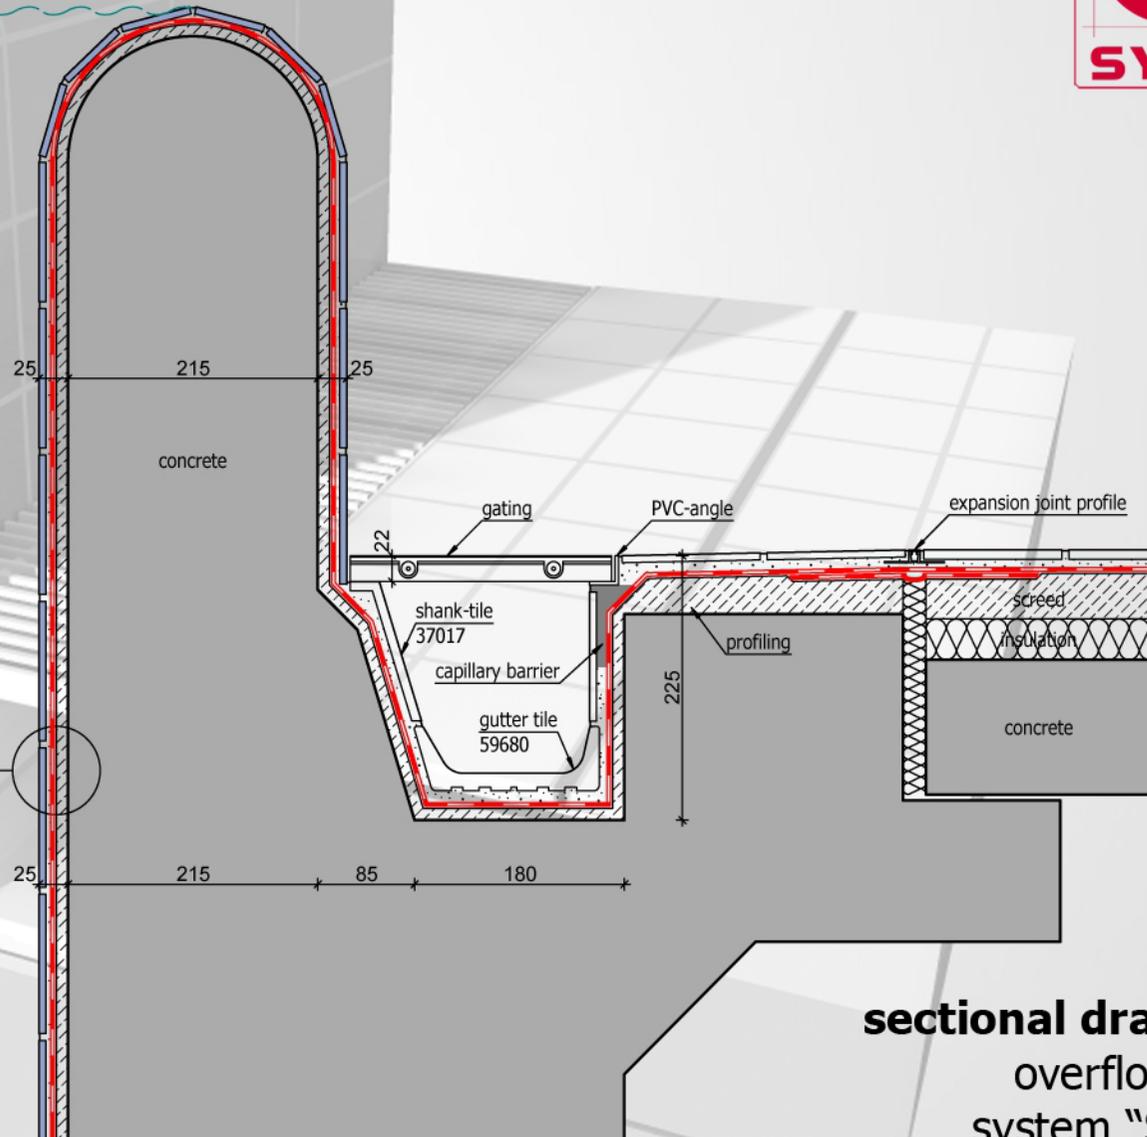

**sectional drawing 5.1**  
 overflow channel  
 system "St. Moritz"

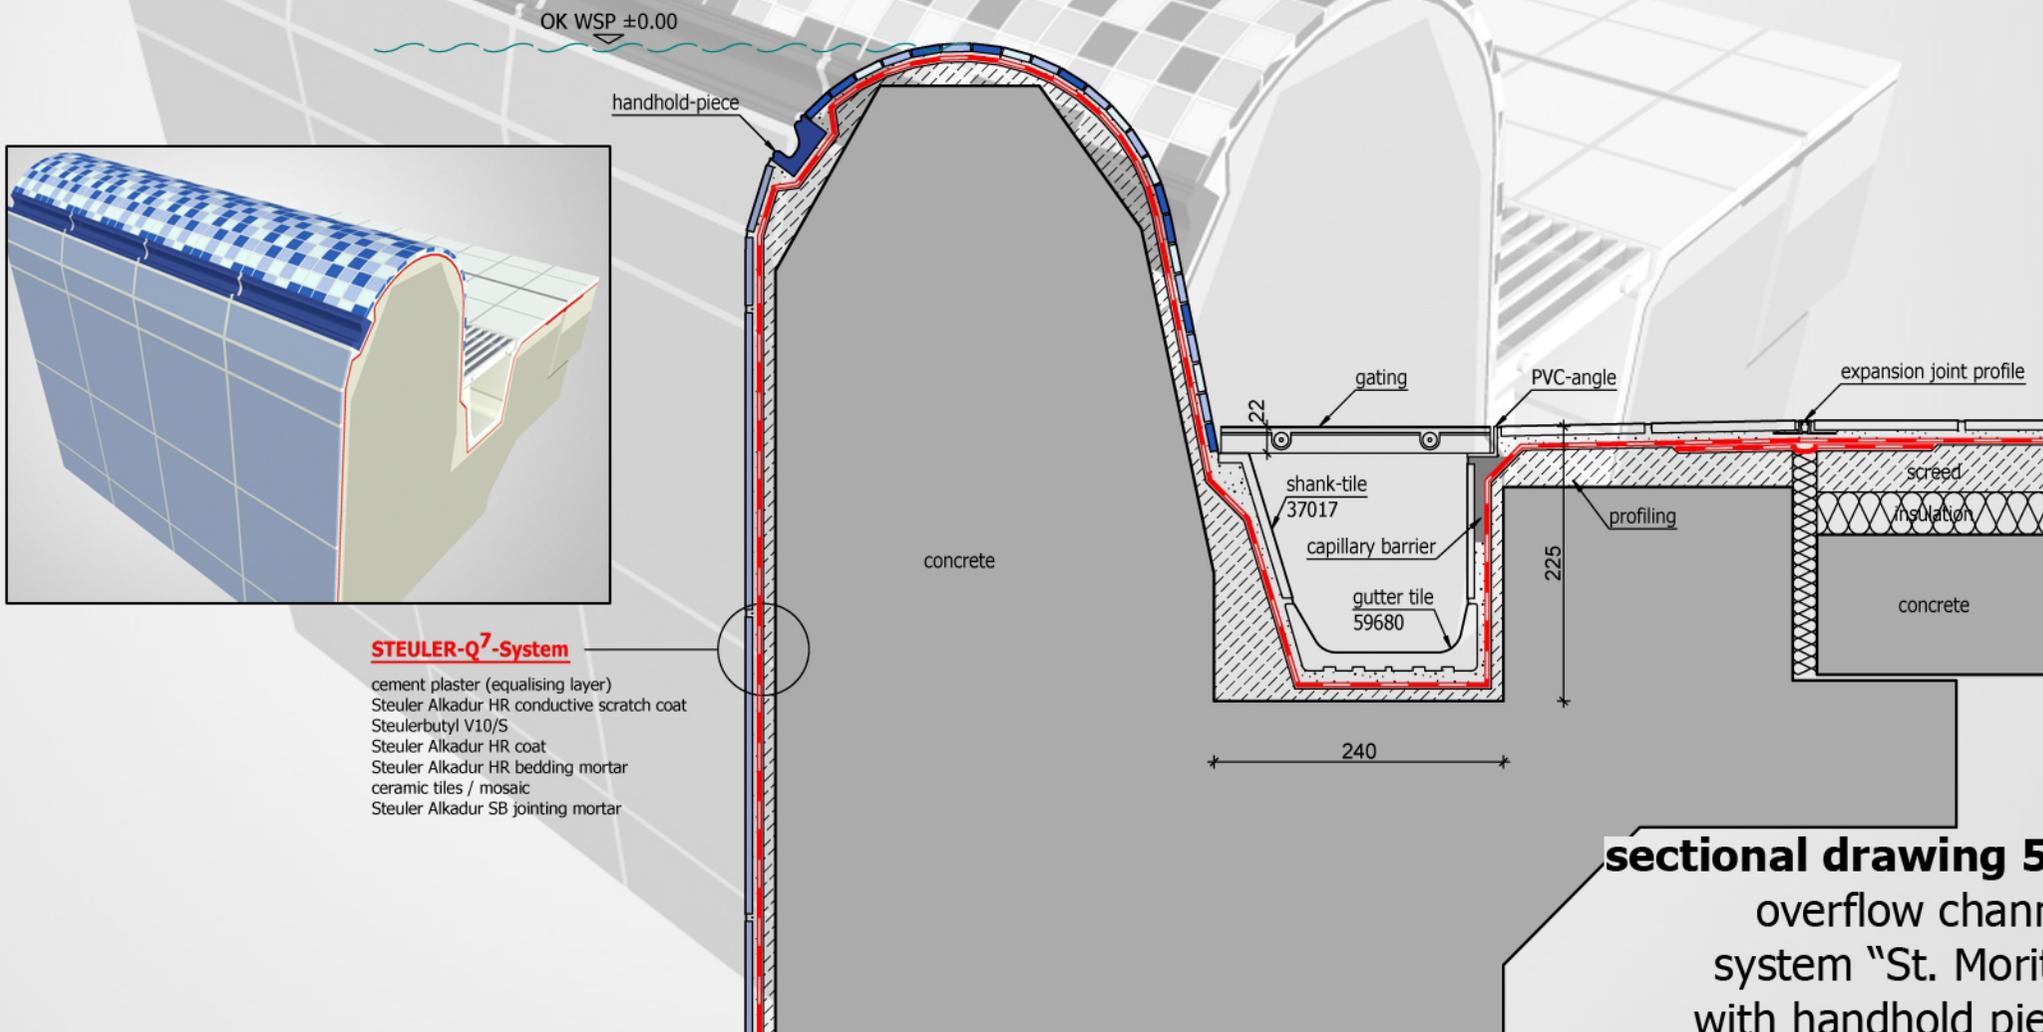

**STEULER-Q<sup>7</sup>-System**

- cement plaster (equalising layer)
- Steuler Alkadur HR conductive scratch coat
- Steulerbutyl V10/S
- Steuler Alkadur HR coat
- Steuler Alkadur HR bedding mortar
- ceramic tiles / mosaic
- Steuler Alkadur SB jointing mortar

**sectional drawing 5.2**  
overflow channel  
system "St. Moritz"  
with handhold piece